


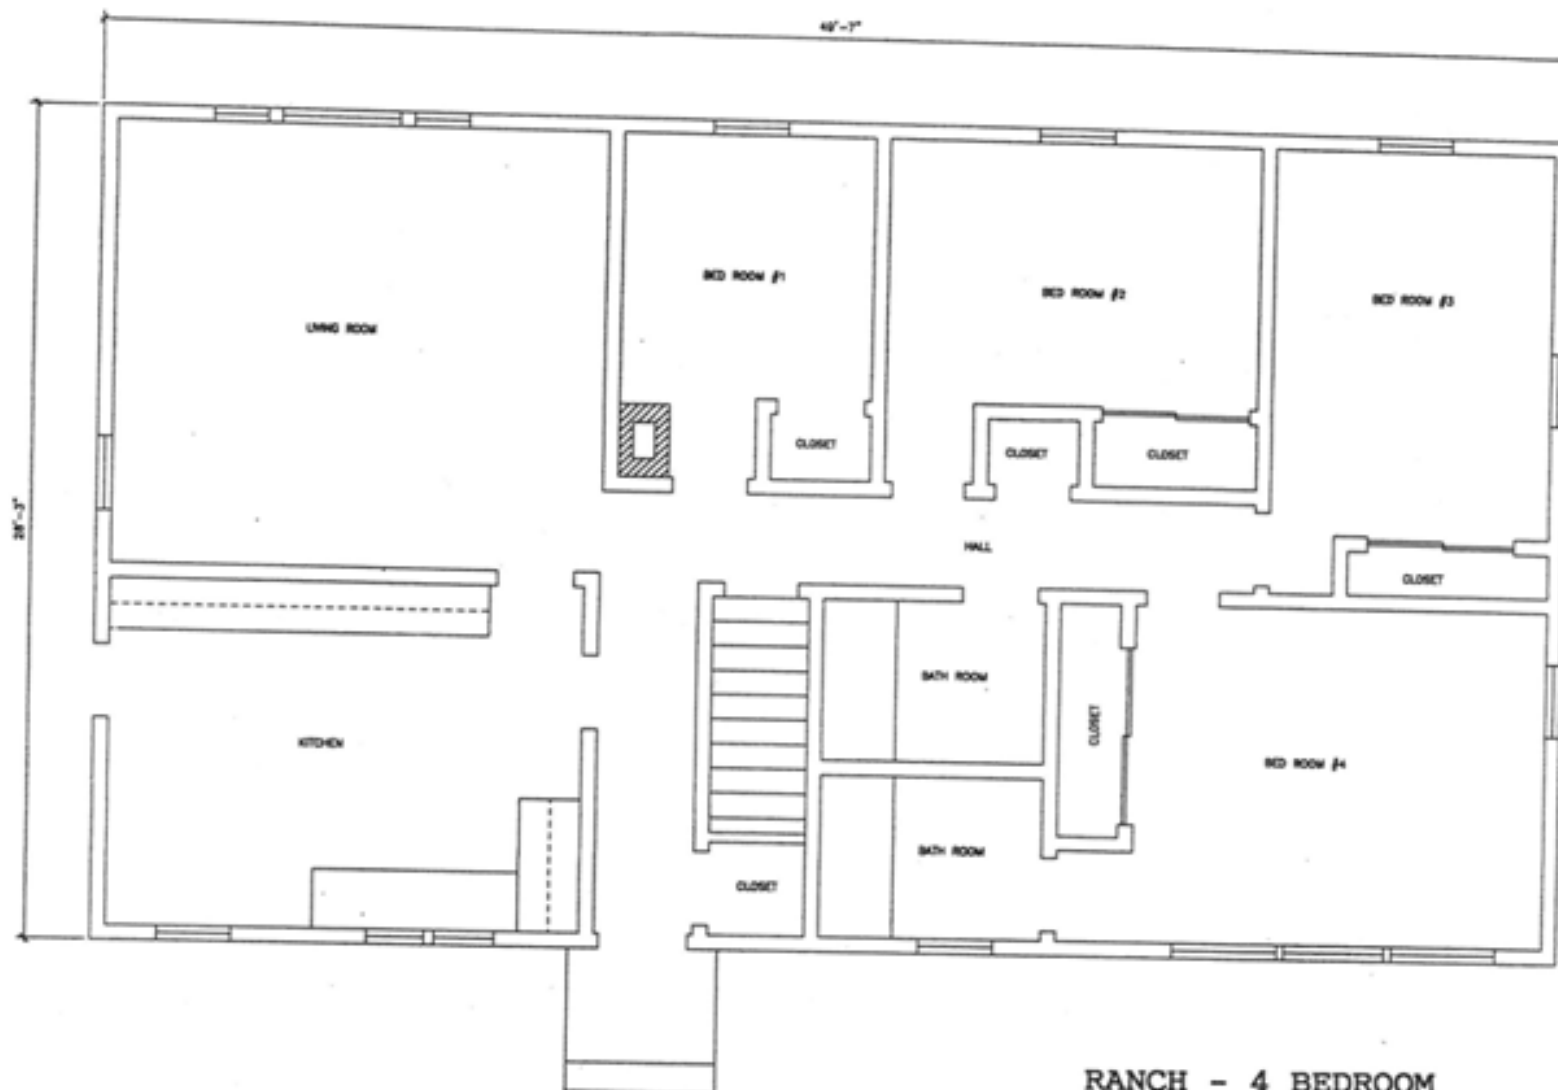

RANCH - 4 BEDROOM

LIVING ROOM	15 X 14
KITCHEN	15 X 10
BDRM #1	9 X 9½
BDRM #2	13 X 9½
BDRM #3	10½ X 13
MASTER	14½ X 11½

4 BR RANCH
FIRST FLOOR PLAN
SCALE: 3/8" = 1'-0"