



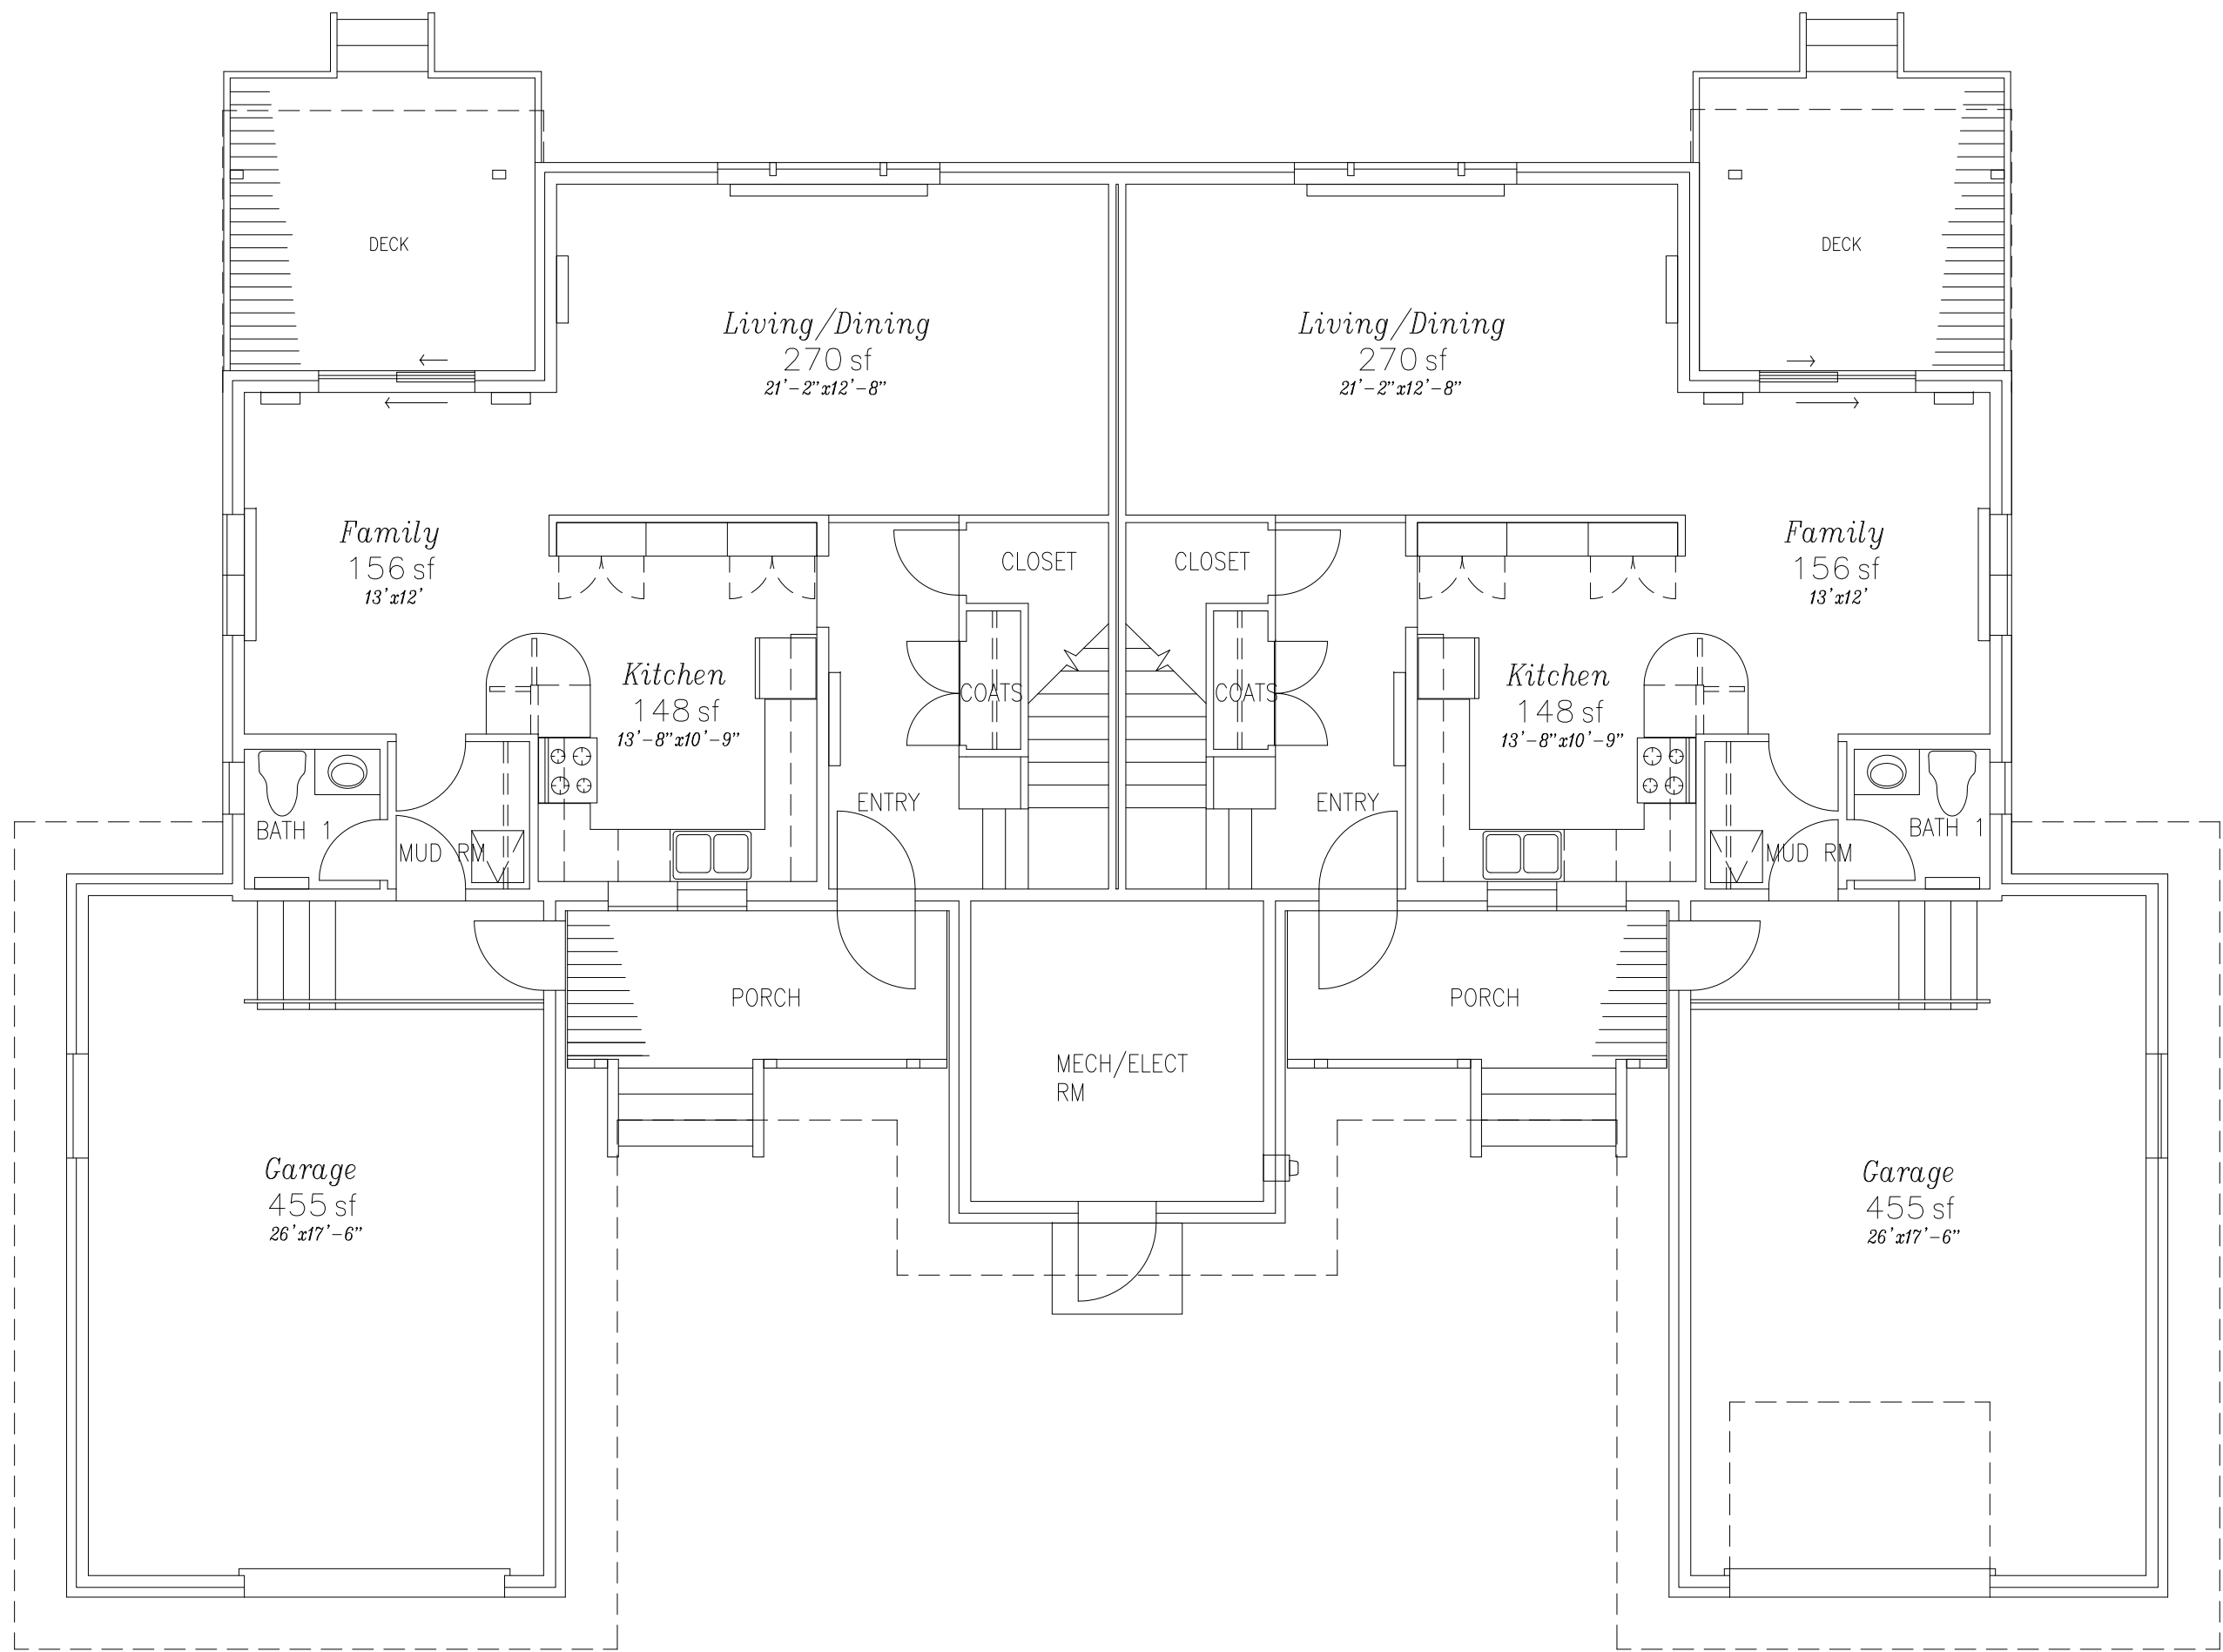


FIRST FLOOR

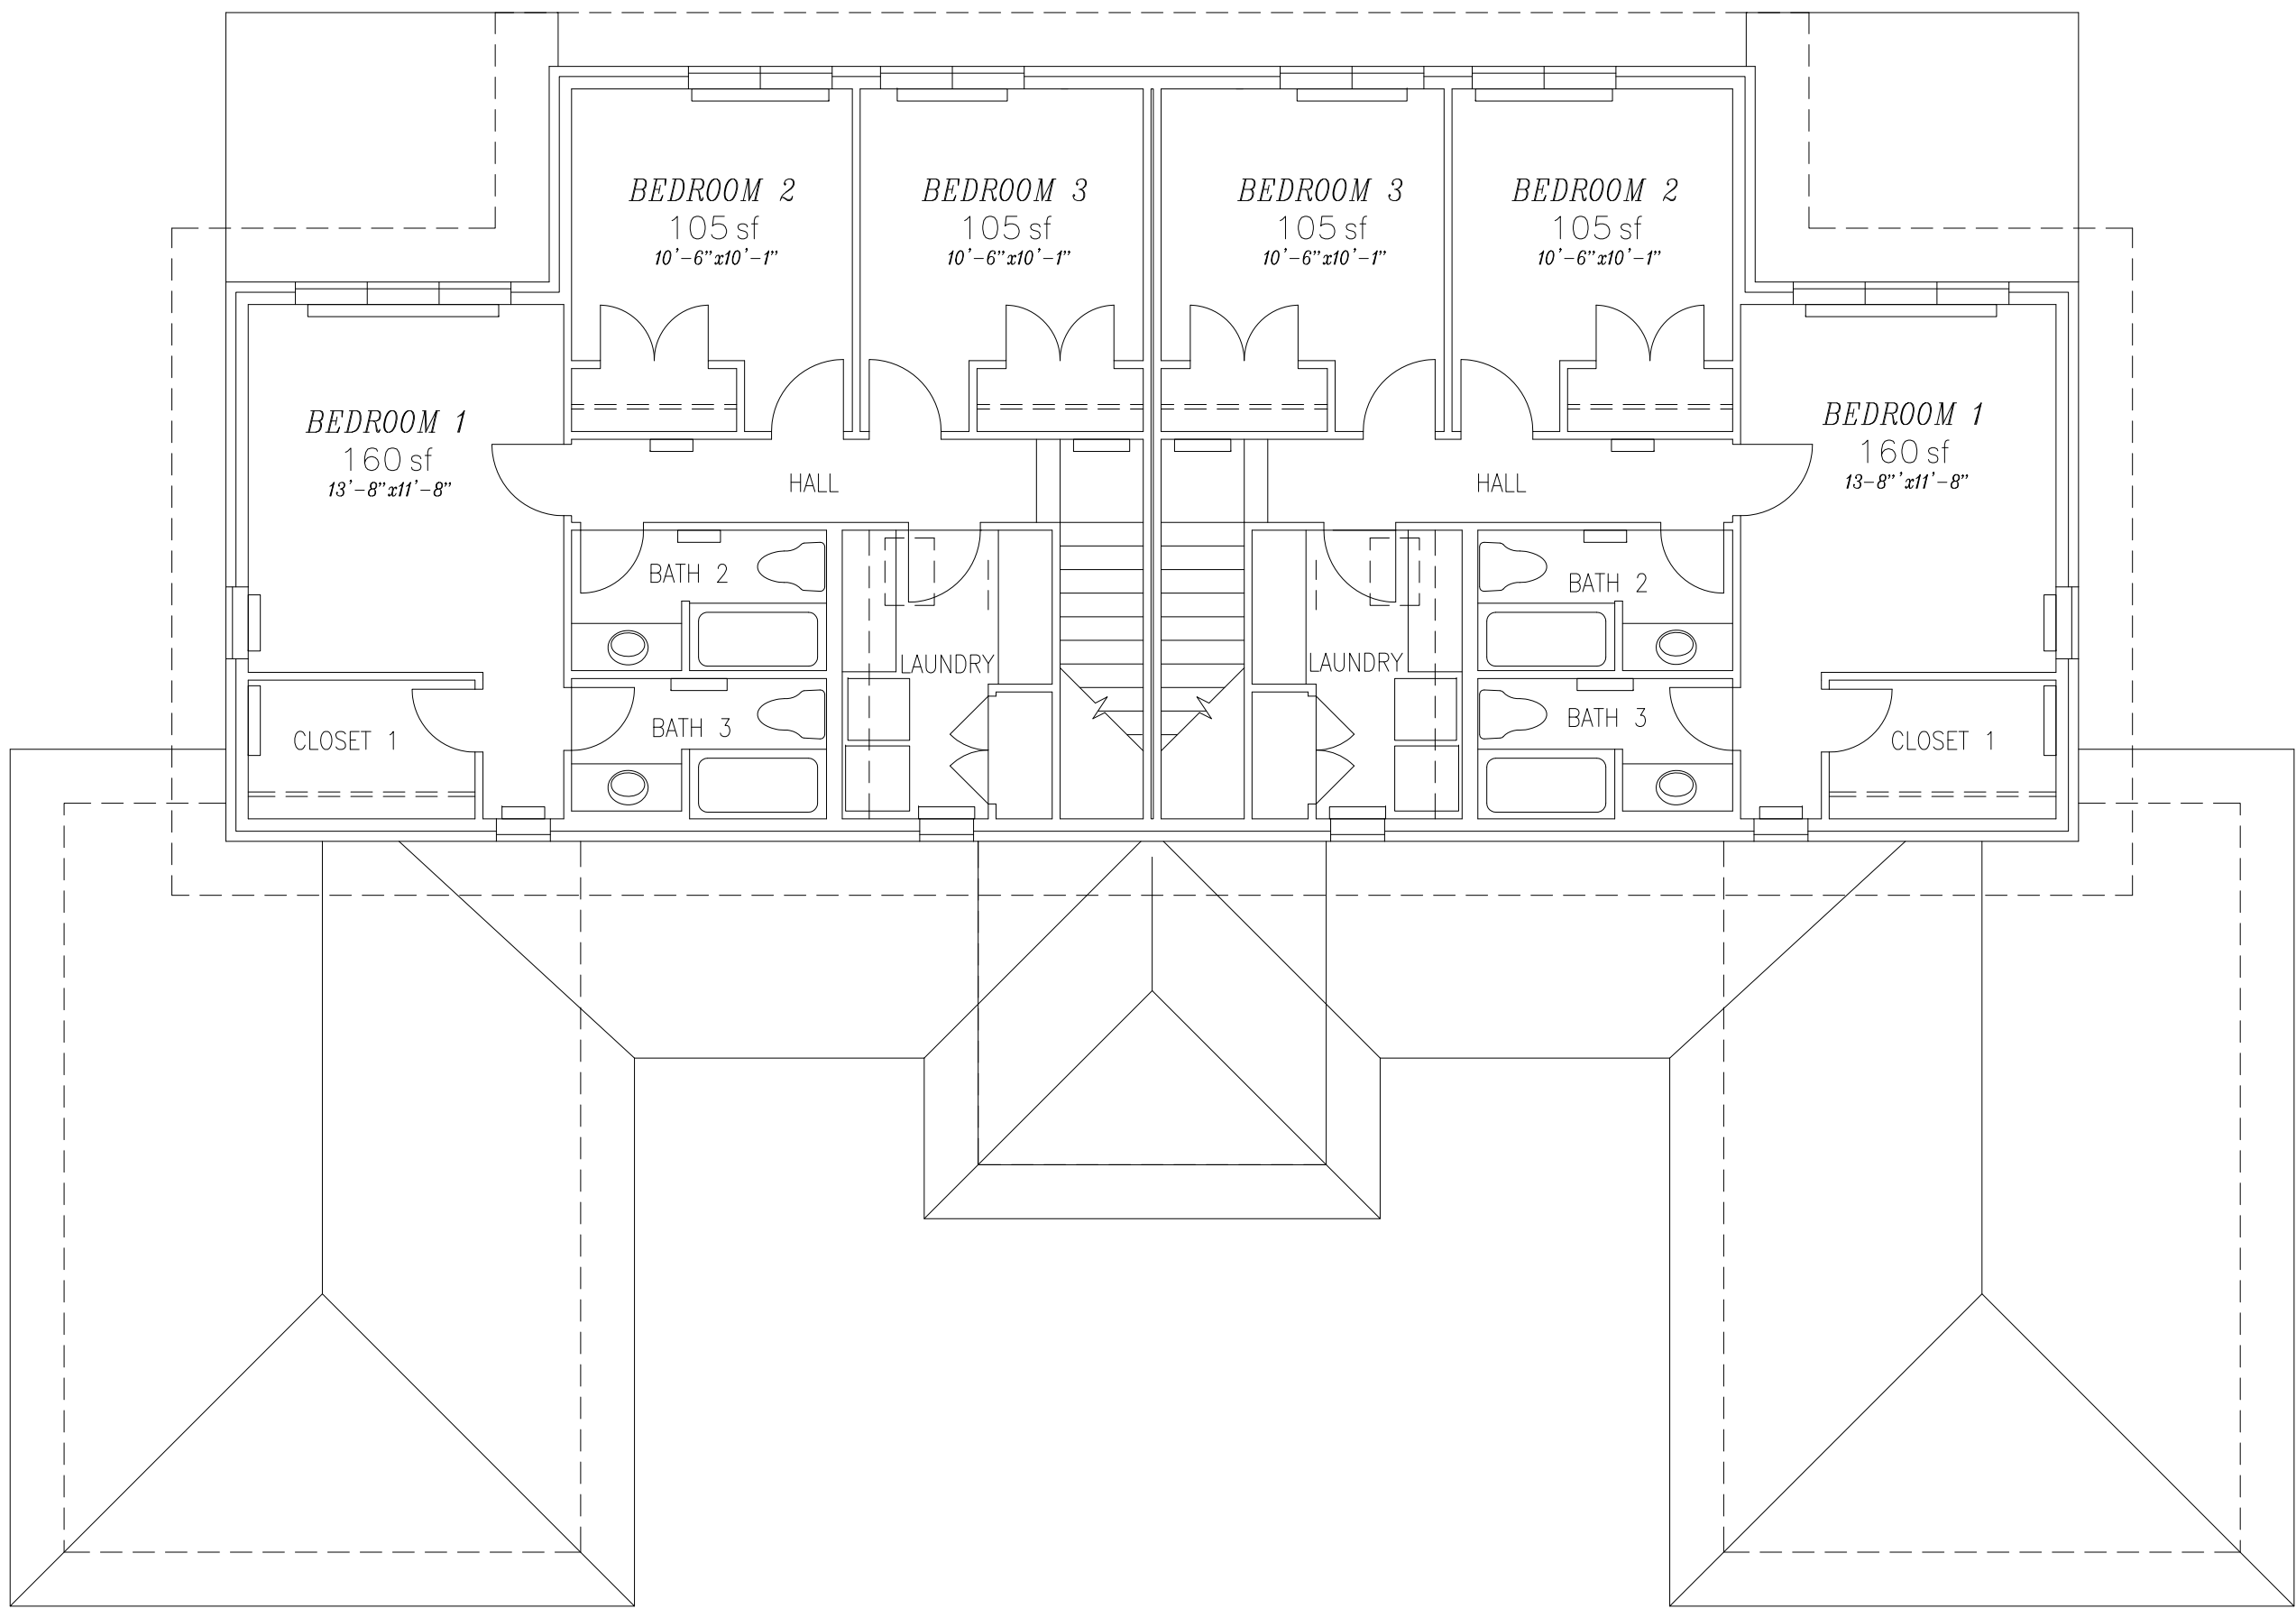

SECOND FLOOR



U. S. COAST GUARD
FACILITIES DESIGN & CONSTRUCTION
CENTER – SEATTLE DETACHMENT

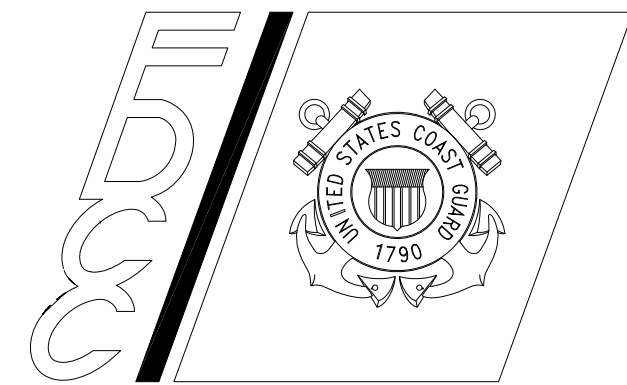

915 SECOND AVE, ROOM 2664
SEATTLE, WASHINGTON 98174-1011

ISSUE		
G		
MARK	DATE	DESCRIPTION

A/E PROJECT NO:		
CAD FILE NAME:		
DESIGNED BY:		
DRAWN BY:		
EDITED BY:		
CHECKED BY:		

SCALE: AS NOTED	PLOT SCALE:
SHEET TITLE	

NEW UGH HOUSING
BASE KODIAK
KODIAK
LOOK OUT DR.
FLOOR PLAN

REVIEWED BY:	REVIEWED BY:	REVIEWED BY:
PROJECT ENG.	BRANCH CHIEF	TECH. DIRECTOR

APPROVING OFFICER	DATE
-------------------	------

PROJECT NUMBER	DRAWING NUMBER
—	—
DISCIPLINE/SHT NO	SHEET 64 OF 112
A	