


TOP VIEW  
SCALE: 3"=1'-0"

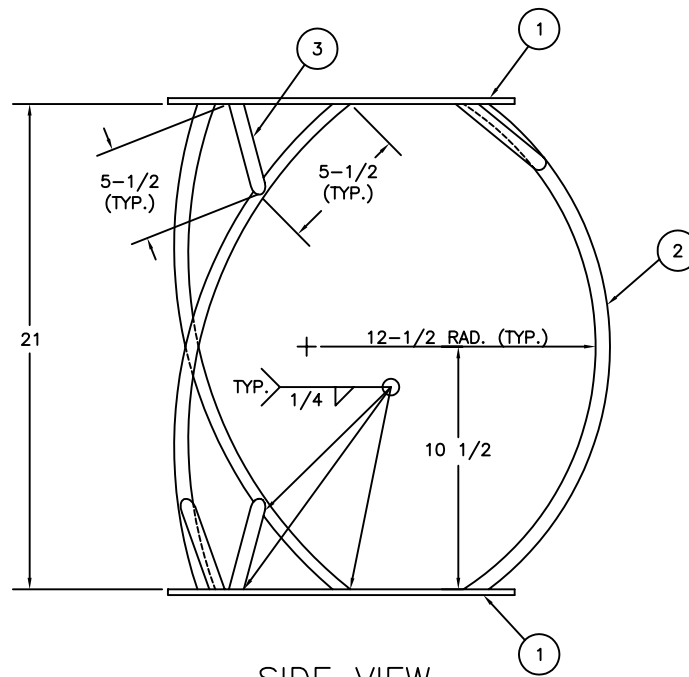

SIDE VIEW  
SCALE: 3"=1'-0"

BILL OF MATERIALS				
ITEM NO.	NO. REQ.	DESCRIPTION	MATL.	REMARKS
1	2	BASE PLATE	ALUM.	15 DIA. x 1/4 THK.
2	3	SUPPORT LEG	ALUM.	5/8 DIA. ROD
3	6	STIFFNER BAR	ALUM.	5/8 DIA. ROD
4	3	HEAX HEAD BOLT	STAIN. STEEL	1/2-13UNC x 1-1/2 LG
5	3	HEX NUT	STAIN. STEEL	1/2-13UNC
6	3	WASHER	STAIN. STEEL	1/2

NOTES:

- SEE LATEST REVISION OF U.S.C.G. CIVIL ENGINEERING SPECIFICATION No. 499 FOR FABRICATION REQUIREMENTS.
- FINISHED STAND IS TO REMAIN UNPAINTED.

E	12-6-99	W.D.	RENAMED AND REORGANIZED DRAWING. MODIFIED NOTES. DELETED TOPMARK STAND DETAILS AND ITEMS.	S.M.
D	2-11-91	S.W.	REDRAWN USING AUTOCAD.	S.M.
C	3-26-88	S.W.	ADDED ITEM 10. MODIFIED ITEM 9 MATERIAL.	W.D.
B	2-27-87	S.W.	DELETED 1 EA. ITEMS 6 & 7. MODIFIED ITEMS 1 & 3.	W.D.
A	2-19-87	S.W.	ADDED ITEM 9. MODIFIED ITEMS 3 & 4.	W.D.
REV.	DATE	APPR.	DESCRIPTION	BY
DESIGNED: R.B.		U.S. COAST GUARD		HEADQUARTERS
DRAWN: W.D.		CIVIL ENGINEERING		
TRACED: D.A.G.		LANTERN BRIDGE		
CHECKED: S.M.				
REVIEWED BY:				
PROJECT ENGINEER				
REVIEWED BY:				
S.D. Walker		APPROVED: D. H. DeBok		DATE: 1/12/87
G-ECV-3B		CHIEF OF DIVISION		
UNLESS OTHERWISE SPECIFIED: ALL DIMENSIONS ARE IN INCHES. TOLERANCES: DIM. ±1/8 ANG. ±1°		DRAWING NUMBER 121101		REV. E
		SCALE: AS NOTED		SHEET 1 OF 1